


1/50^c

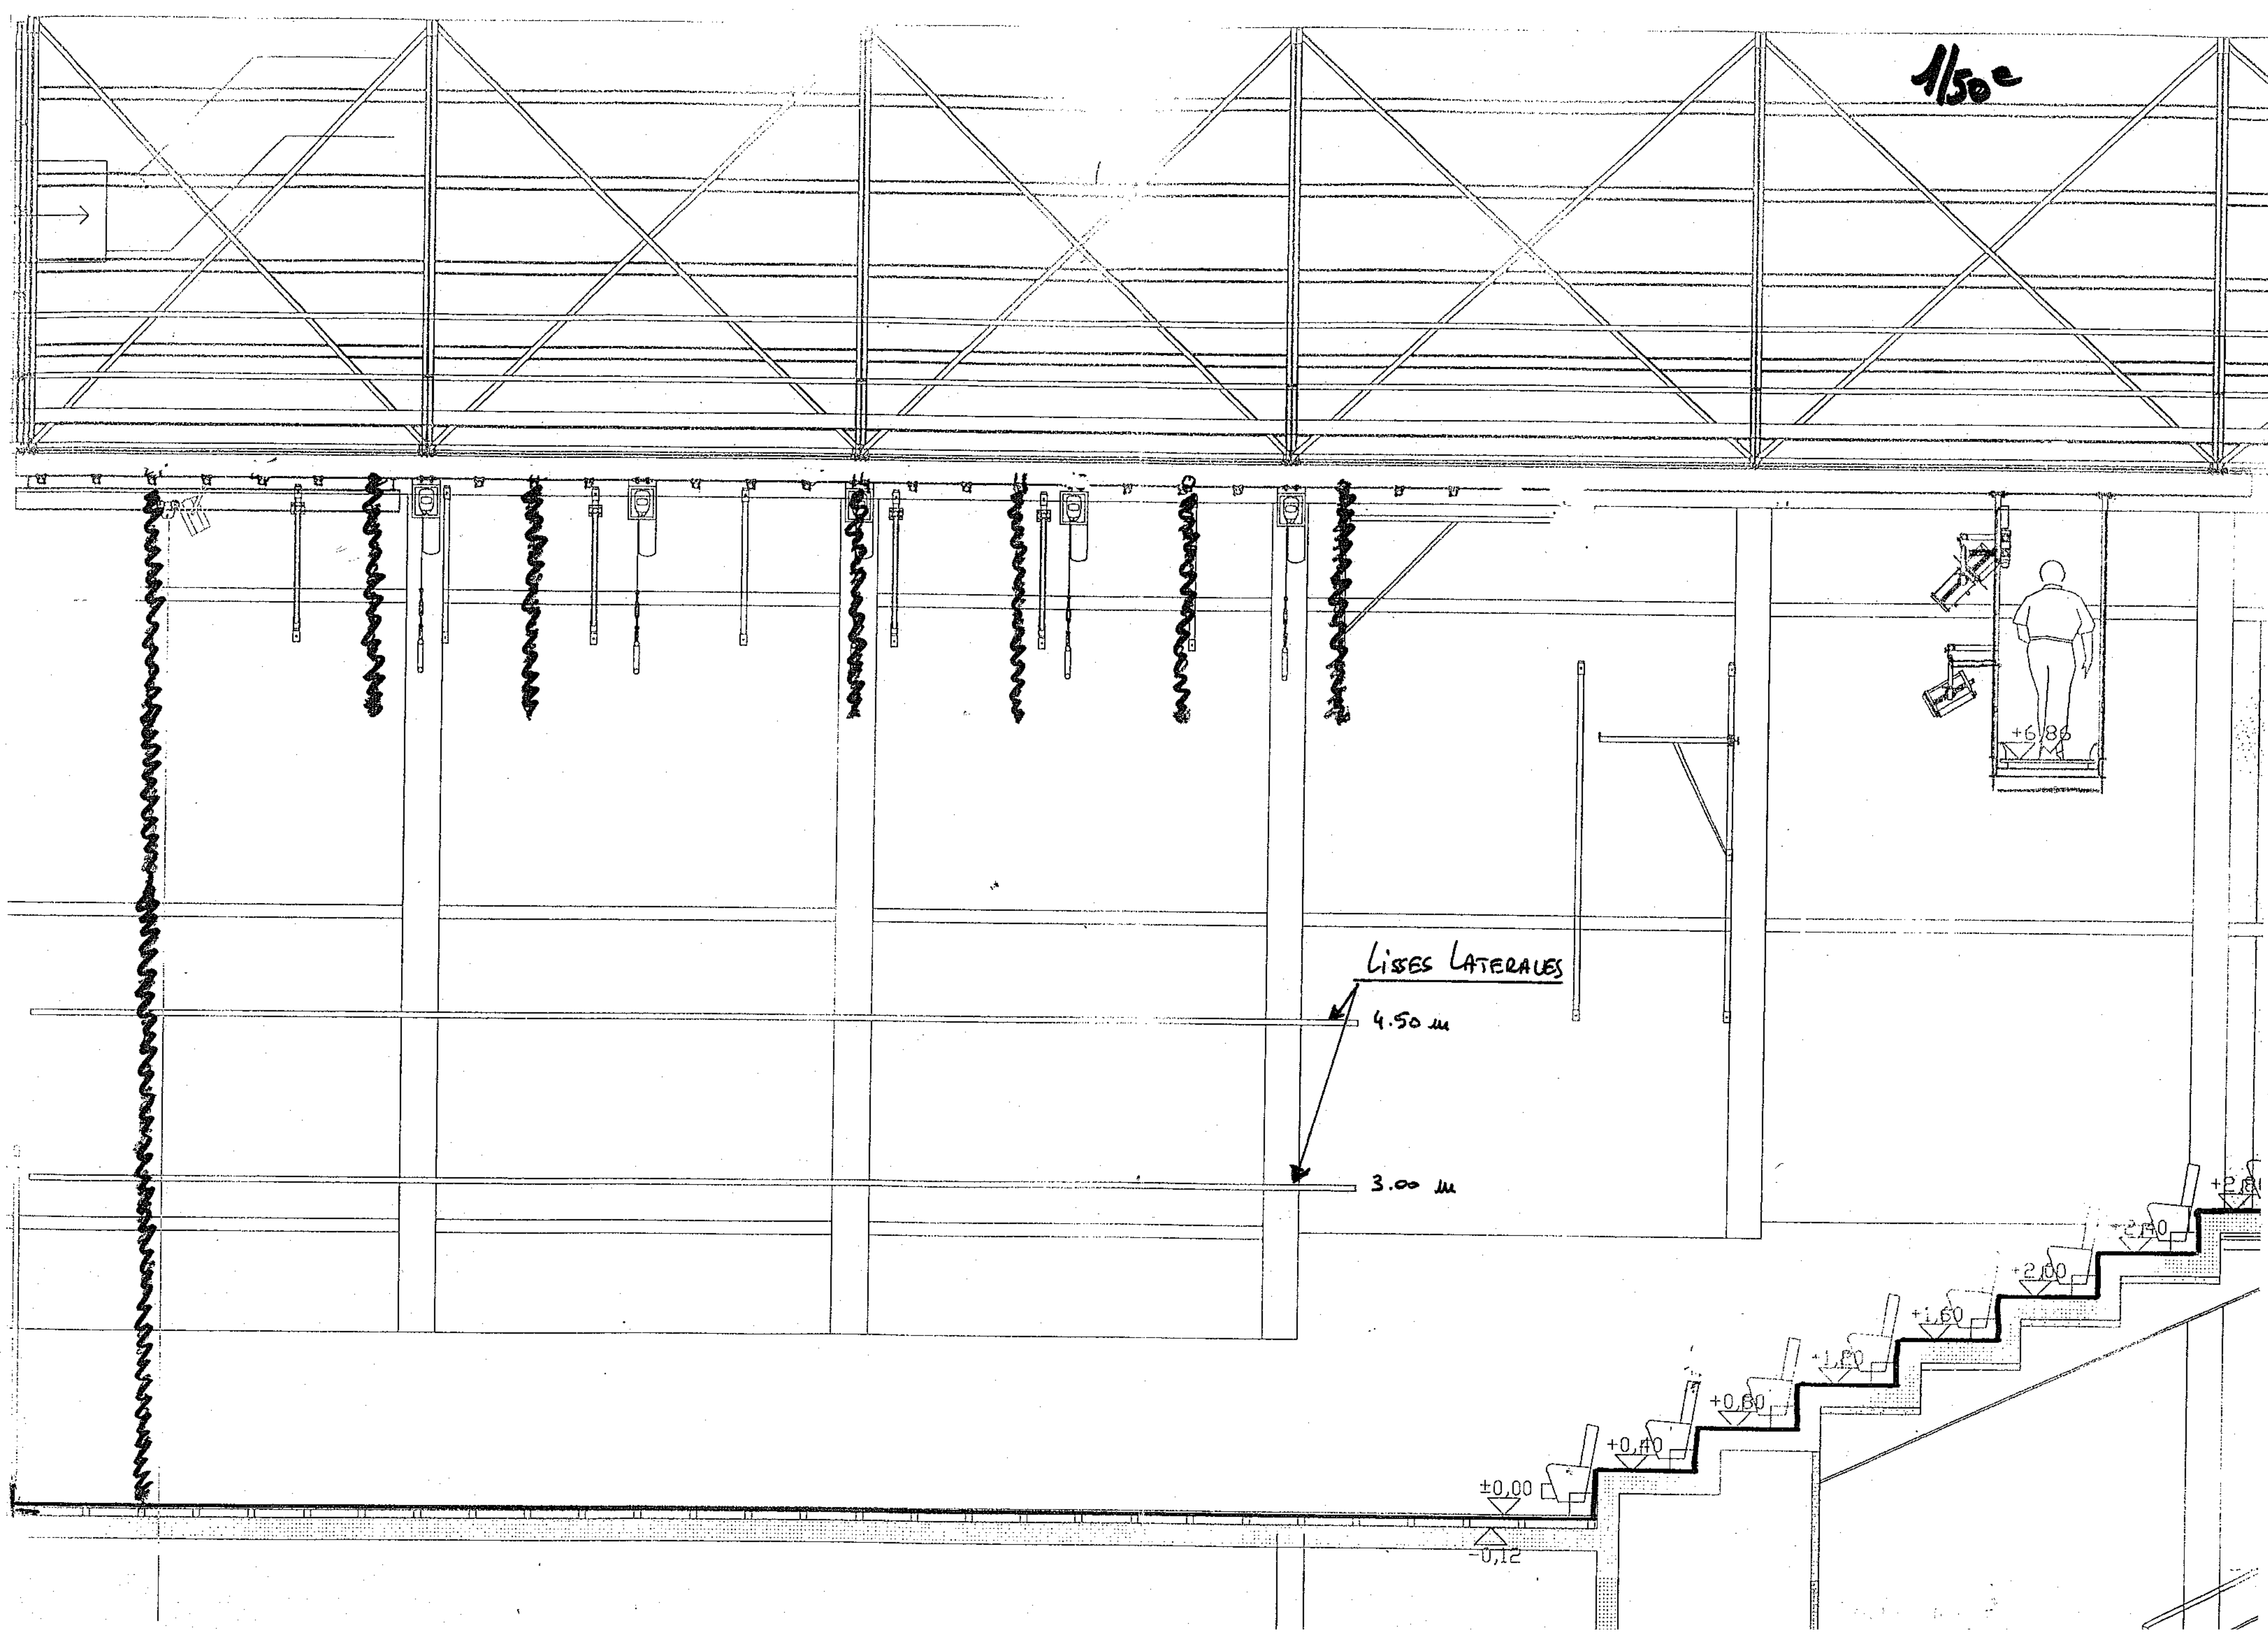

LISES LATERALES

4.50 m

3.00 m

±0.00

-0.12

+0.80

+1.60

+2.00

+2.80

+6.86